
 
 









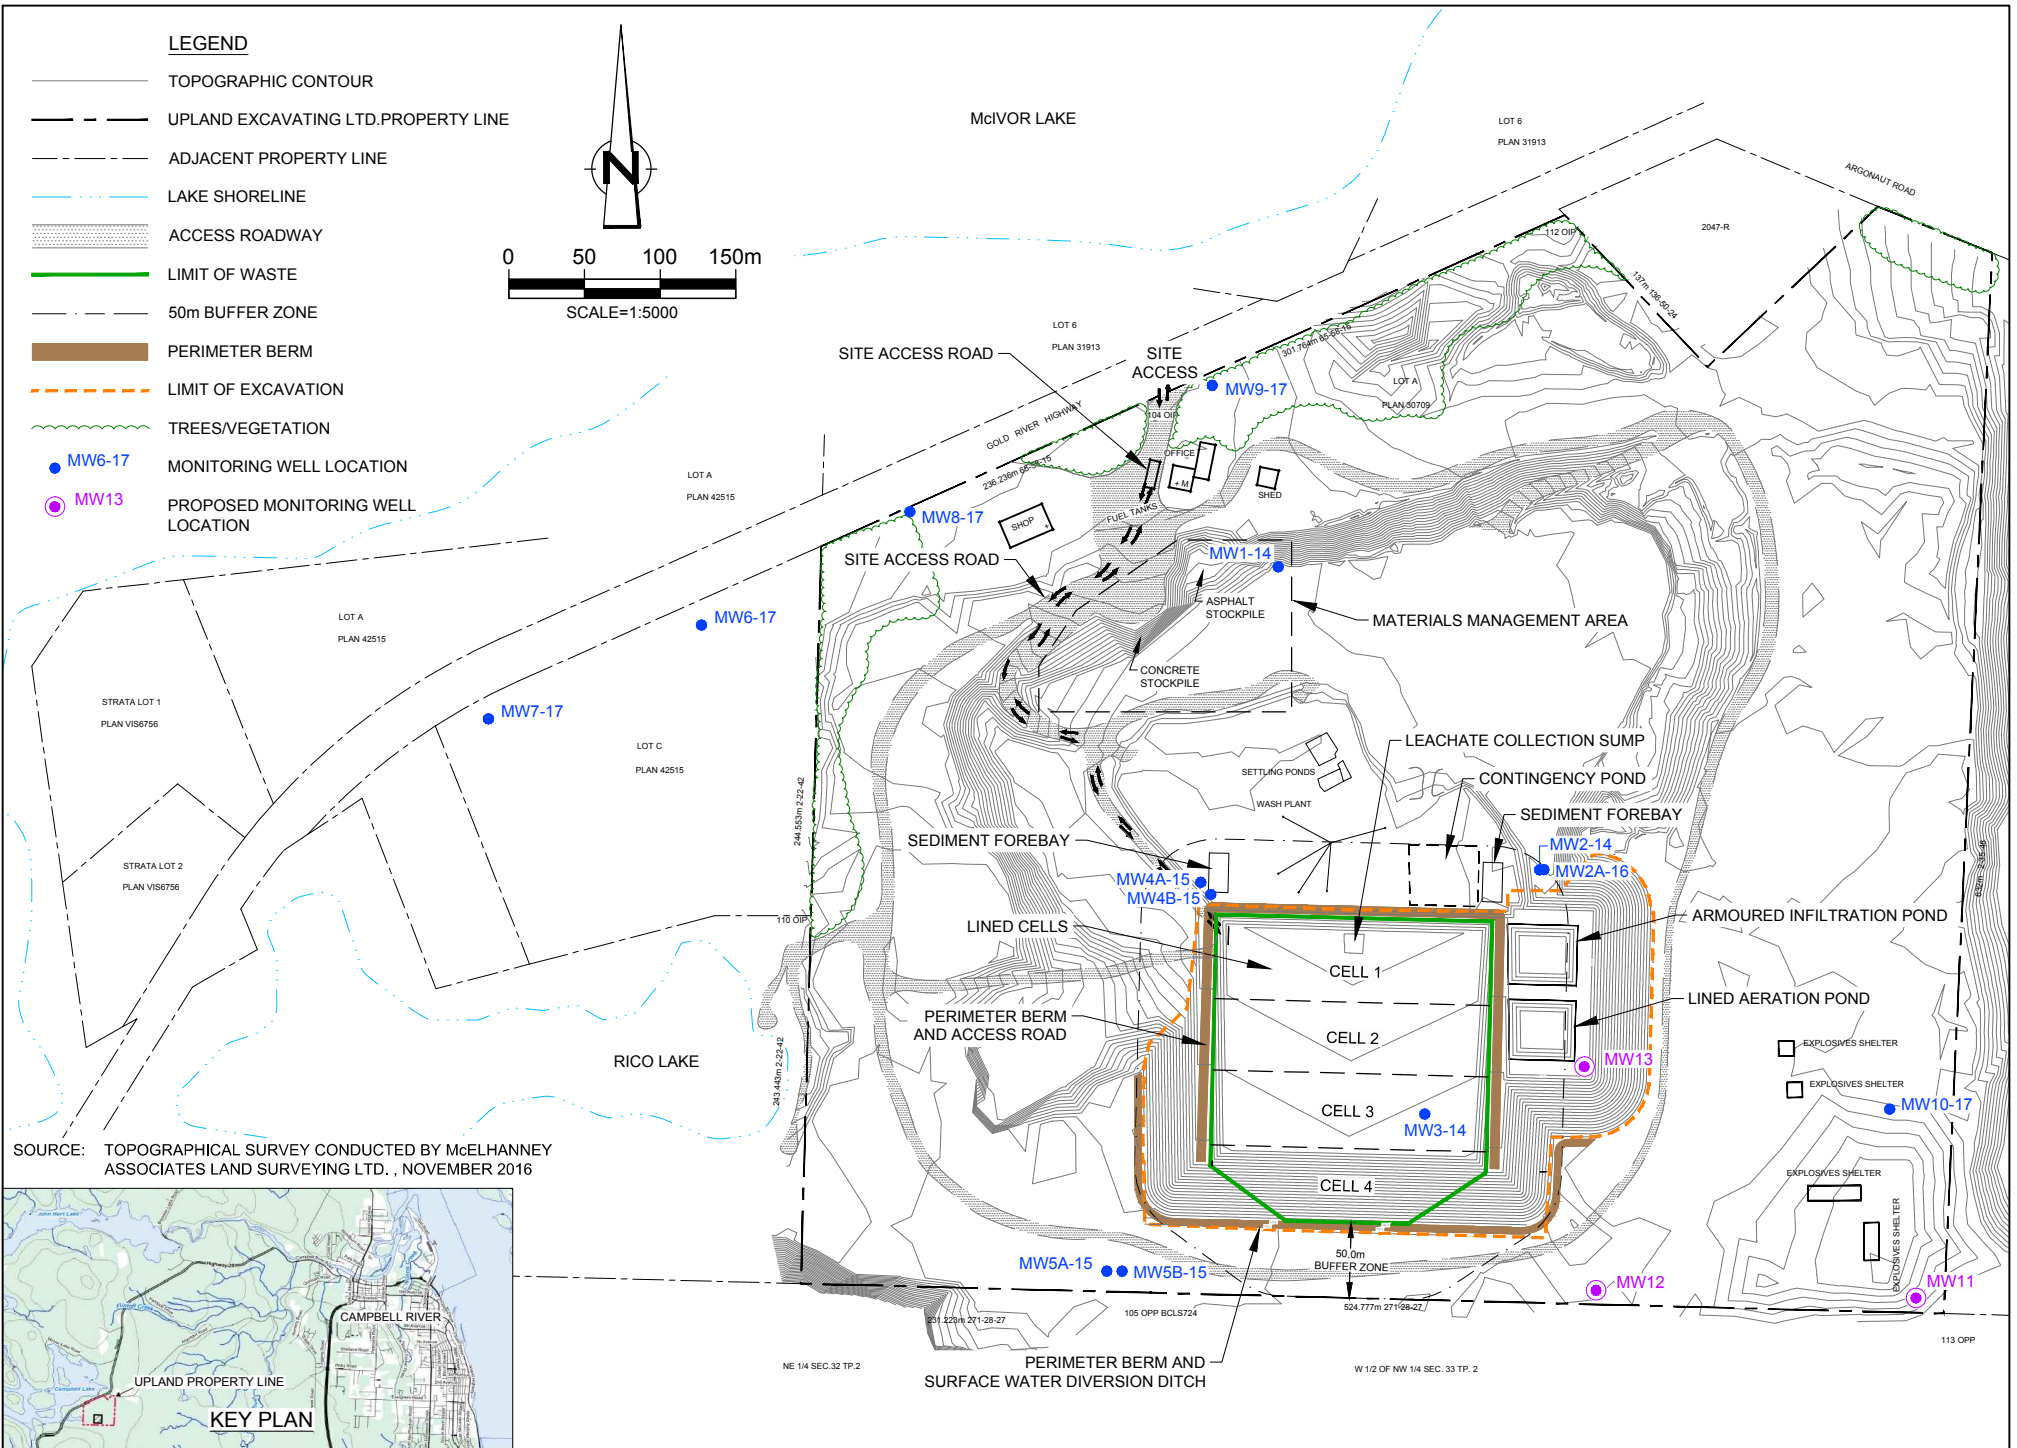
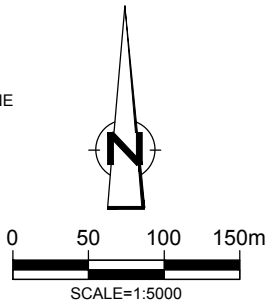


LEGEND

-  TOPOGRAPHIC CONTOUR
-  UPLAND EXCAVATING LTD. PROPERTY LINE
-  ADJACENT PROPERTY LINE
-  LAKE SHORELINE
-  ACCESS ROADWAY
-  LIMIT OF WASTE
-  50m BUFFER ZONE
-  PERIMETER BERM
-  LIMIT OF EXCAVATION
-  TREES/VEGETATION
-  MW6-17 MONITORING WELL LOCATION
-  MW13 PROPOSED MONITORING WELL LOCATION



SOURCE: TOPOGRAPHICAL SURVEY CONDUCTED BY McELHANNEY ASSOCIATES LAND SURVEYING LTD., NOVEMBER 2016

